

133

SHEET NO: 03/04
DATE:

CASE NO.:
PERM NO.:
COMPLETION PLAN SHOWING RESIDENCE BUILDING ON
FF: NO: 258, O.P. NO: 238, R.SUR NO: 2772 (KHEDA, CHUHPUR-RANIP),
TALUKA: CHUHPUR, TALUKA: CHUHPUR, DISTRICT: AHMEDABAD.
SCALE: 1:00 CM = 1.00 MT

ZONE: RESIDENCE-1
RESIDENTIAL
USE OF THE CONSTRUCTION: RESIDENTIAL
SCHEDULE OF OPENING:
WINDOW
W: 2.74 X 1.50
V: 0.60 X 0.60
D: 1.06 X 2.10
W: 1.48 X 1.50
W: 1.00 X 2.10
W: 1.00 X 2.20
DW: 1.83 X 2.40










GENERAL NOTES:
• ALL OTHER WALL THICKNESS AS / N.C.C. IS CODE.
• ALL O.C.P. WITH V.P.S.A. AS PER LOCAL AUTHORITY.
• ALL BALCONY & TERRACE PARAPET WALL AREA 1.15 MT HT & 0.115 WITH R.C.C. - C WALL

R.C.C. STAIR DETAIL
COLOR NOTE
WIDTH: 2.00 MT
HEAD: 0.30 MT
RISER: 0.18 MT

PROP WORK
DRAINAGE
FIRE DETAIL

- The Basic Requirements For Fire Protection Of High - Rise Building in A.M.C and AUDA Area**
- (1) HYDRANT SYSTEM:
 - (2) FIRE ALARM:
Fire alarm call point to be installed at each floor with sounders capable of being heard all throughout the building.
 - (3) FIRE EXTINGUISHERS:
 - (5) BASEMENT:
The basement of 200.00 sq.meters or more should be provided with Automatic Sprinkler system with at least one sprinkler head for a car parking space. Additionally be provided by a hydrant outlet and two 25mm. bore hose reel hoses with 8 mm. bore nozzles at each basement level.
 - (6) LIGHTNING PROTECTION:

LEGEND	DESCRIPTION
	FIRE HYDRANT SYSTEM PIPR MAIN
	SINGLE HANDED HYDRANT VALVE
	SLUICE VALVE
	TWO WAY SAME CONNECTION
	RISE OR DROP
	NON RETURN VALVE
	FIRE HOSE BOX
	HOSE REEL HOUSE
	DOP & CO-2

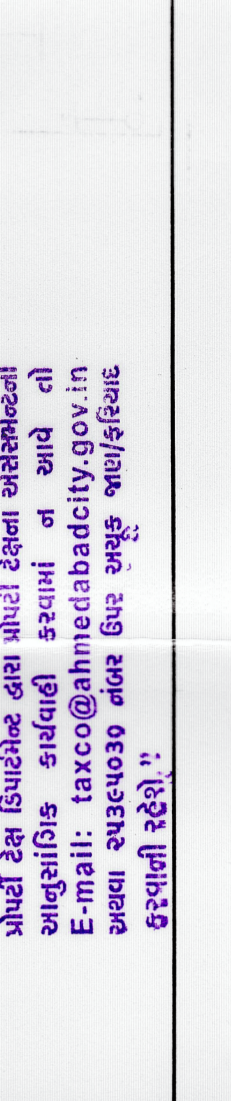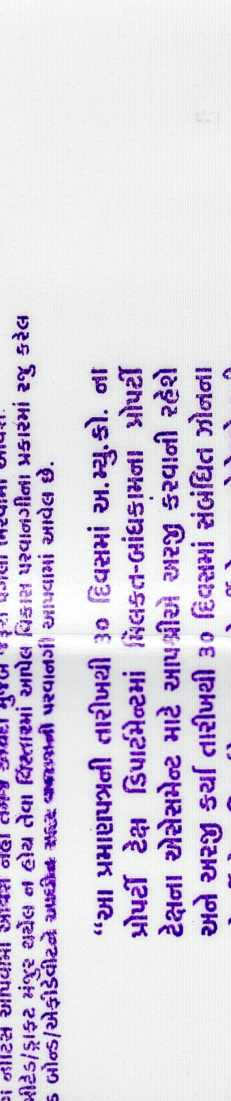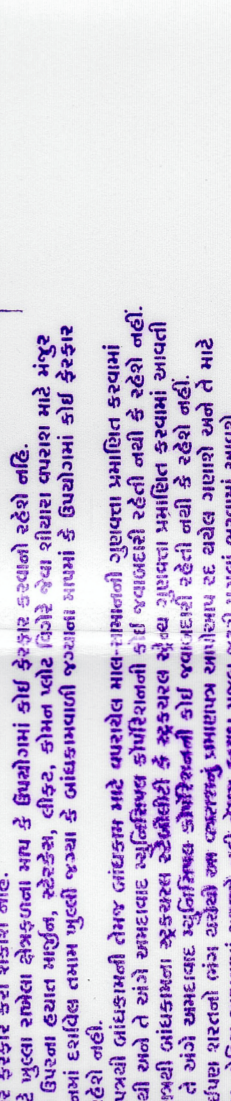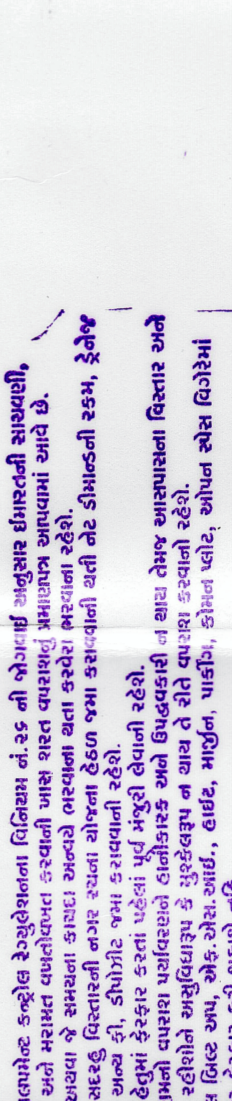 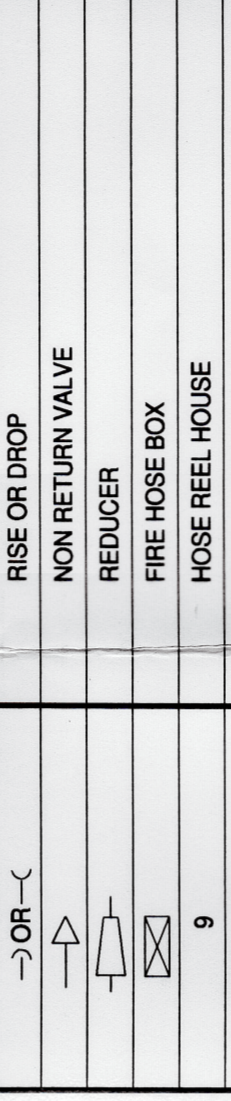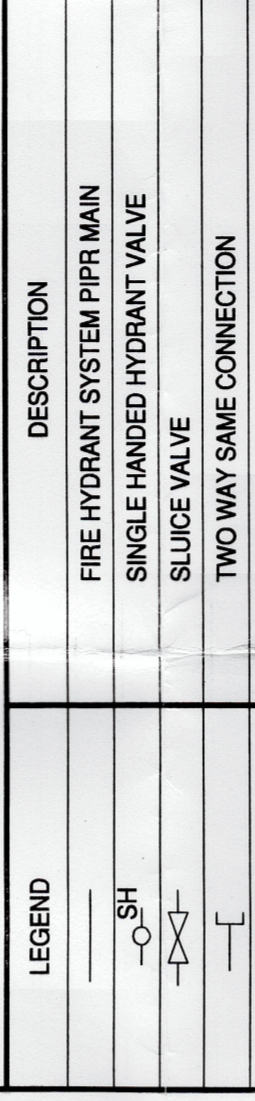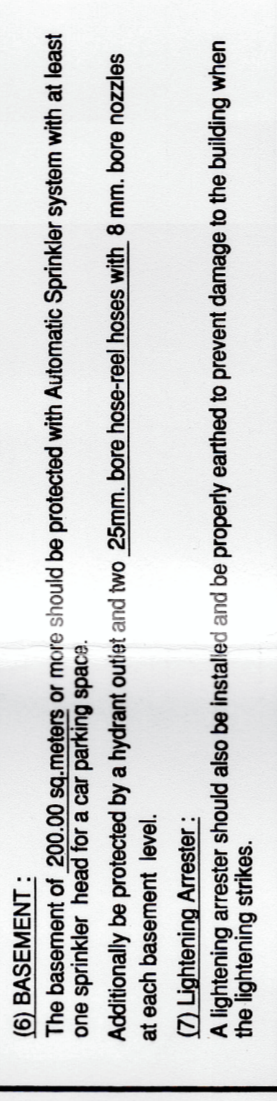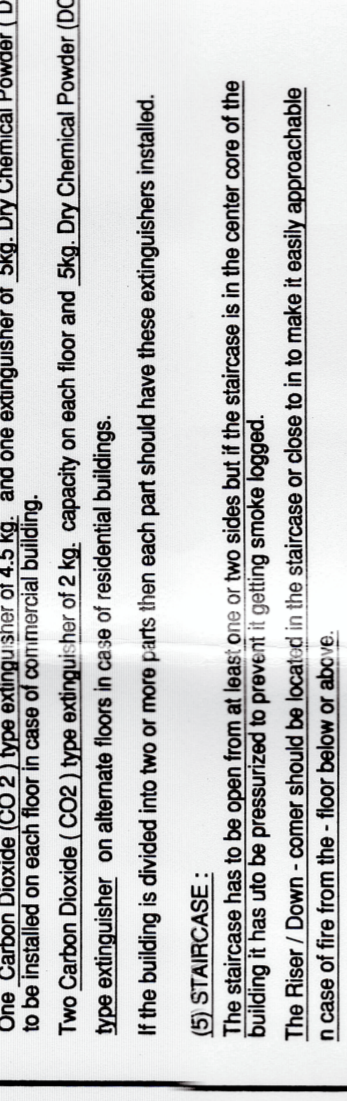

COMPLETION PLAN SHOWING RESIDENCE BUILDING ON
FF: NO: 258, O.P. NO: 238, R.SUR NO: 2772 (KHEDA, CHUHPUR-RANIP),
TALUKA: CHUHPUR, TALUKA: CHUHPUR, DISTRICT: AHMEDABAD.

SCALE: 1:00 CM = 1.00 MT

GENERAL NOTES:
• ALL OTHER WALL THICKNESS AS / N.C.C. IS CODE.
• ALL O.C.P. WITH V.P.S.A. AS PER LOCAL AUTHORITY.
• ALL BALCONY & TERRACE PARAPET WALL AREA 1.15 MT HT & 0.115 WITH R.C.C. - C WALL

R.C.C. STAIR DETAIL
COLOR NOTE
WIDTH: 2.00 MT
HEAD: 0.30 MT
RISER: 0.18 MT

PROP WORK
DRAINAGE
FIRE DETAIL

ST-ENGINEER:
PATIL PRAHLADBHAI H.
18, SARAFANI STREET,
AHMEDABAD-380 059.
LIC NO. GU/DA/09/21/7012
RCC/2023/00000000015
ADA/98-4/184

DEVELOPER:
SARJAN DEVELOPERS
19-B, Mandirgram Soc.,
Part-I, Nariman Road,
Ahmedabad-380013.
LIC NO: DEV 665280221

ENGINEER:
NRUPESH V. SHAH
A-315, Siddhivinayak Towers,
Rt. Kataria House, Malakarba,
S.G. Highway, Ahmedabad-380 053.
AHM REGD. ENR08292972181

OWNER:
For, Sarjan Developers
Partner
NRUPESH V. SHAH

C.O.W.
SARJAN DEVELOPERS

AUTHORITY:











FRONT SIDE ELEVATION.

